




RURAL MUNICIPALITY OF EAST ST. PAUL APPROACH SKETCH

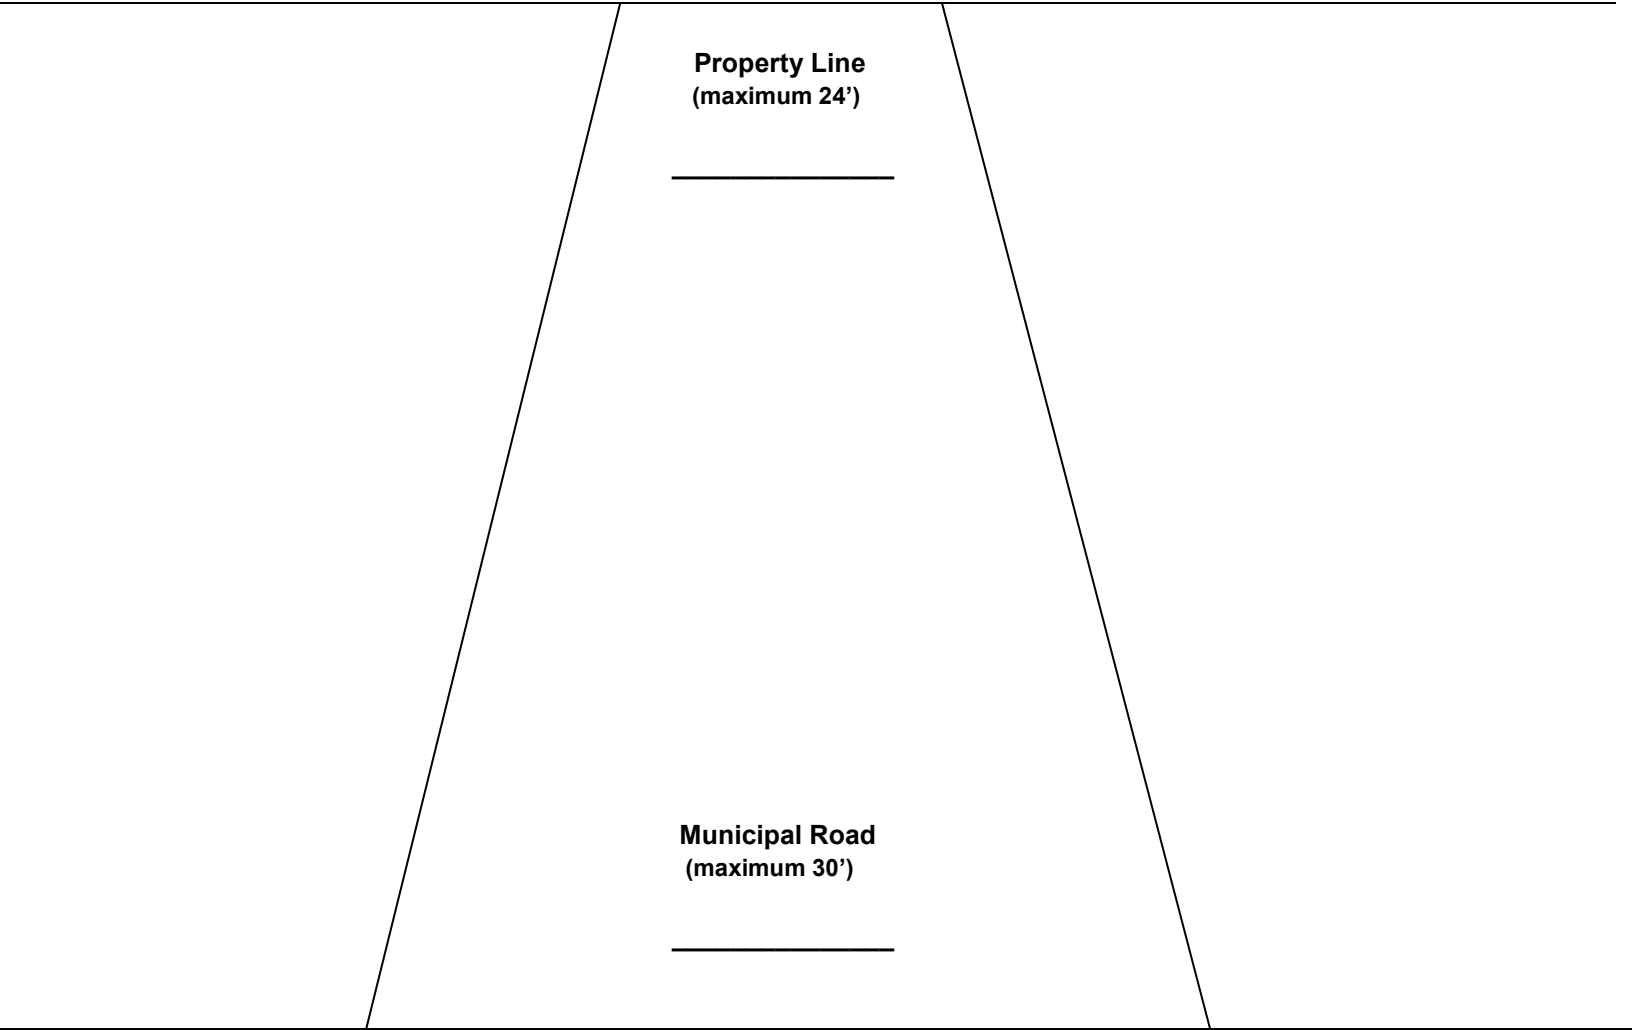

By-Law No. 2017-02 amendment to By-Law 2015-04

No person shall have an approach that exceeds the width of 7.3 meters (24 feet) where the approach meets the property line or an approach that exceeds the width of 9.3 meters (30 feet) where the approach meets the municipal roadway.